




G1 BASEMENT PLAN
1/8"=1'-0"

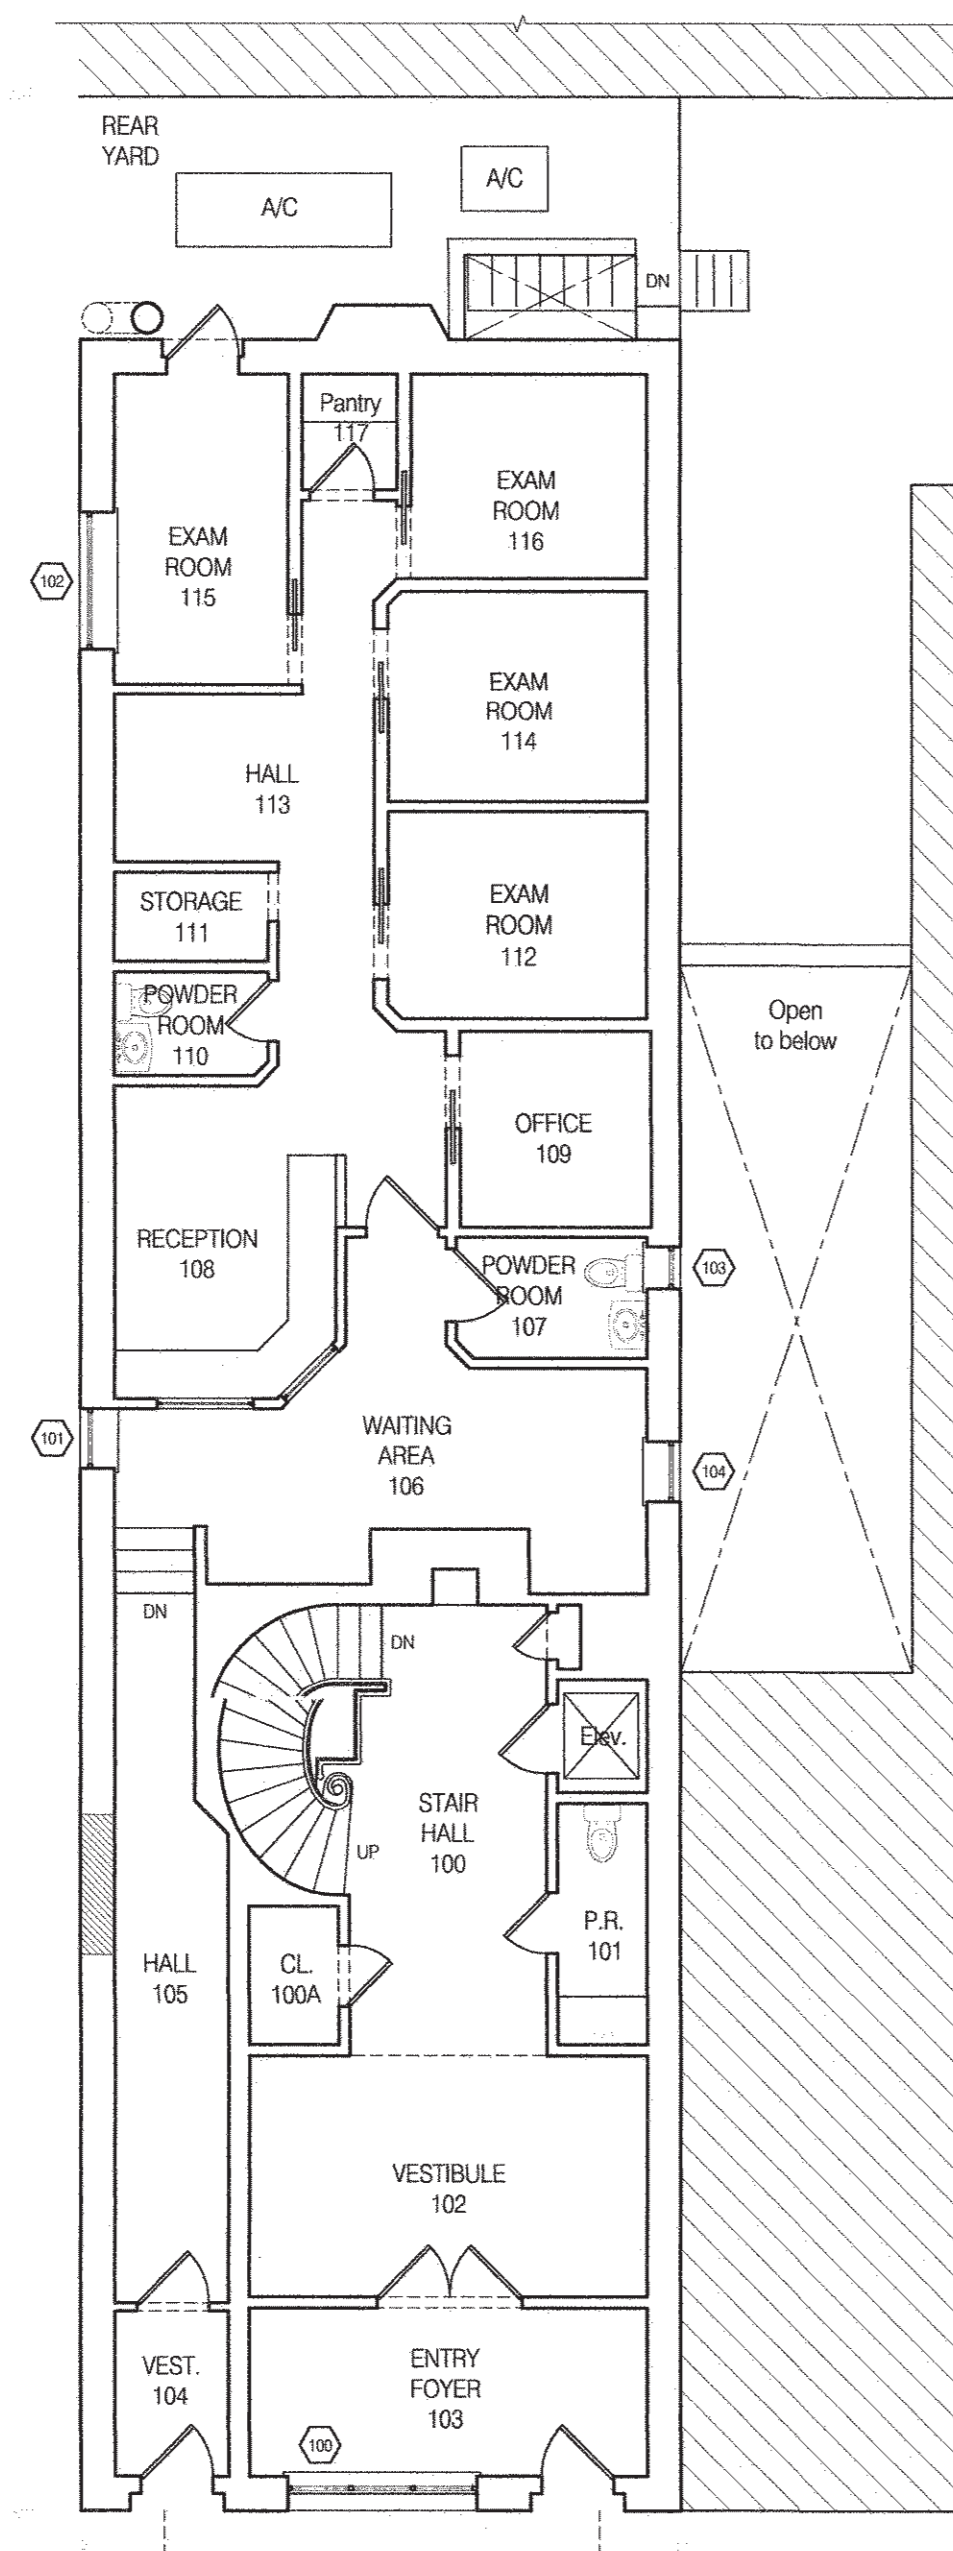


G3 FIRST FLOOR PLAN
1/8"=1'-0"

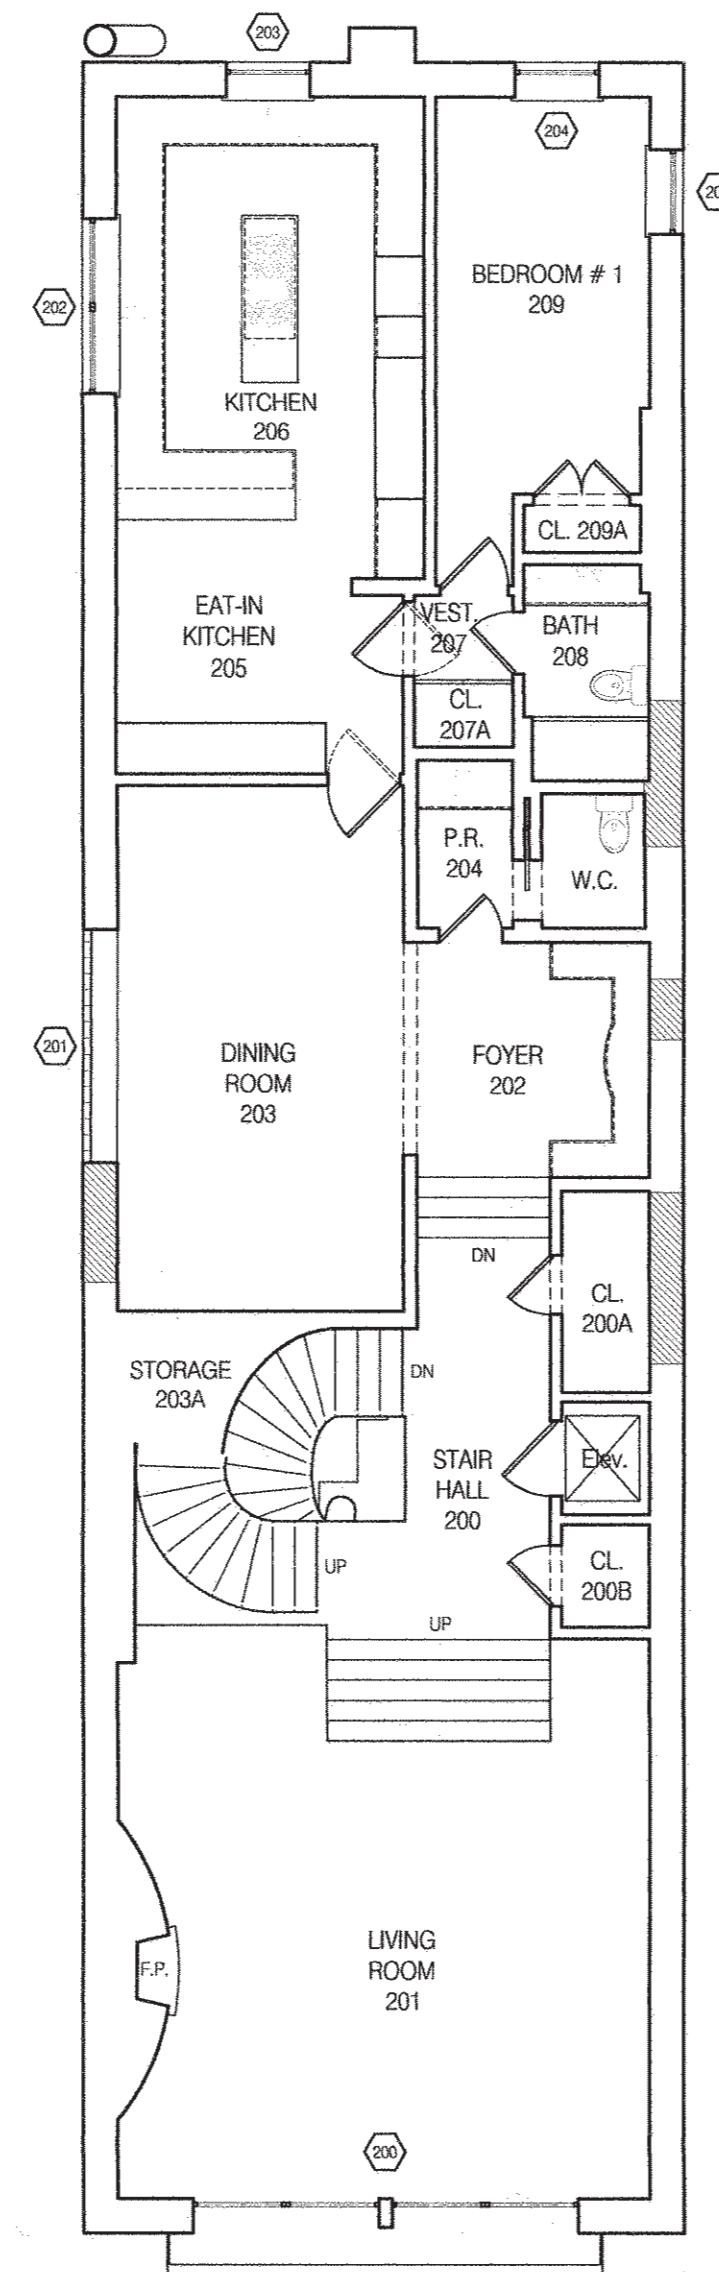


G5 SECOND FLOOR PLAN
1/8"=1'-0"

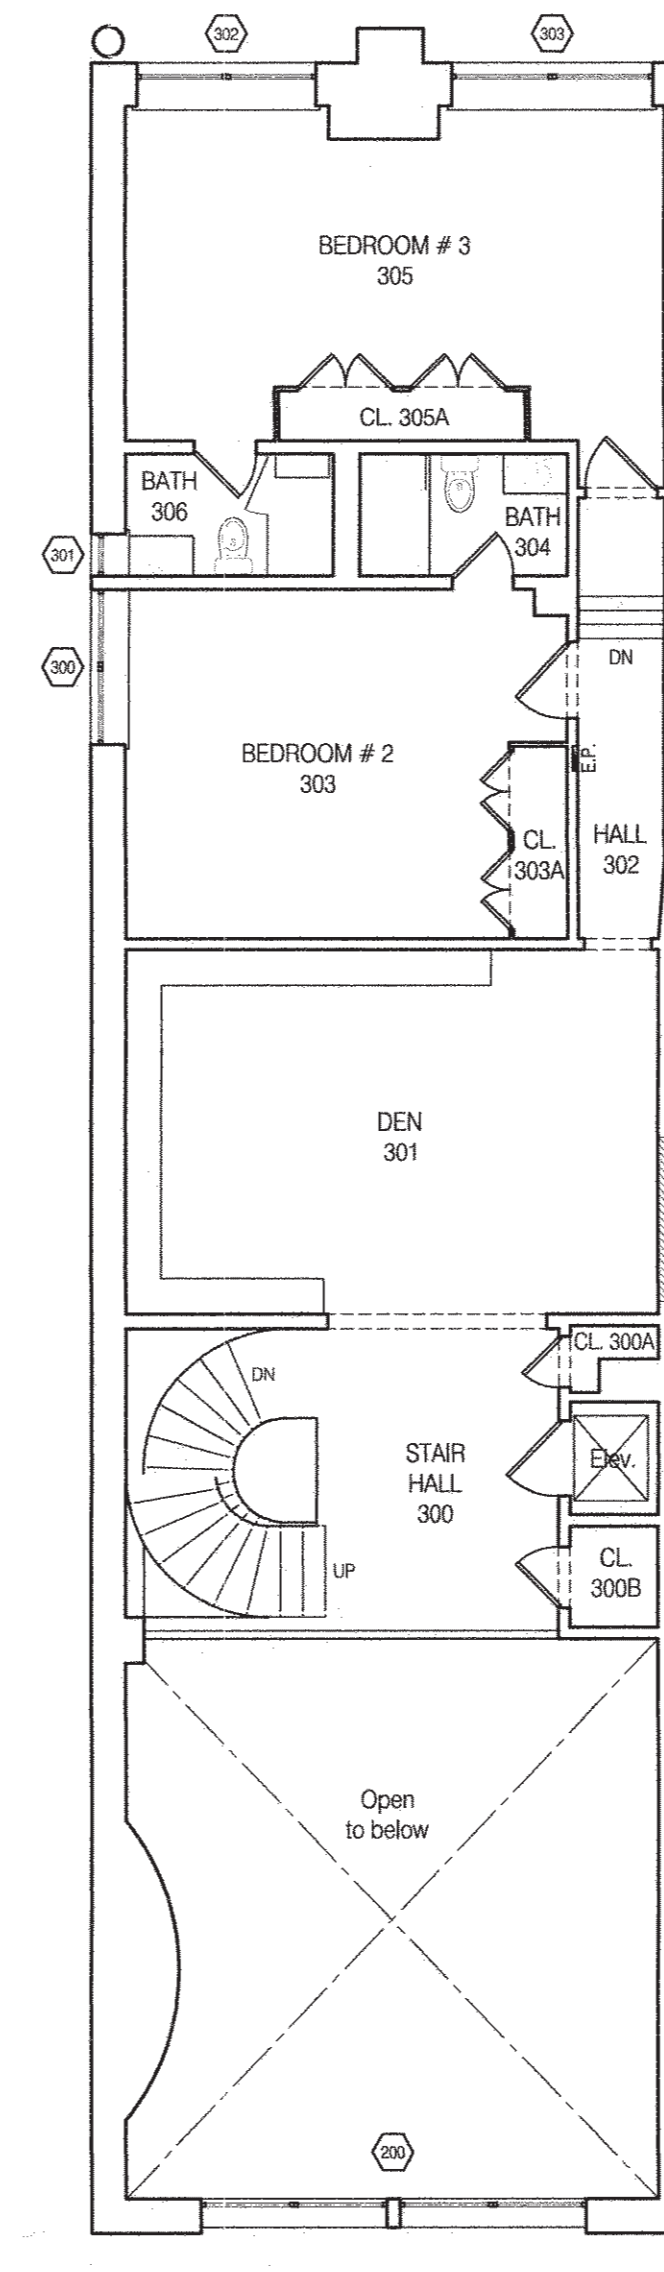

G6 THIRD FLOOR PLAN
1/8"=1'-0"

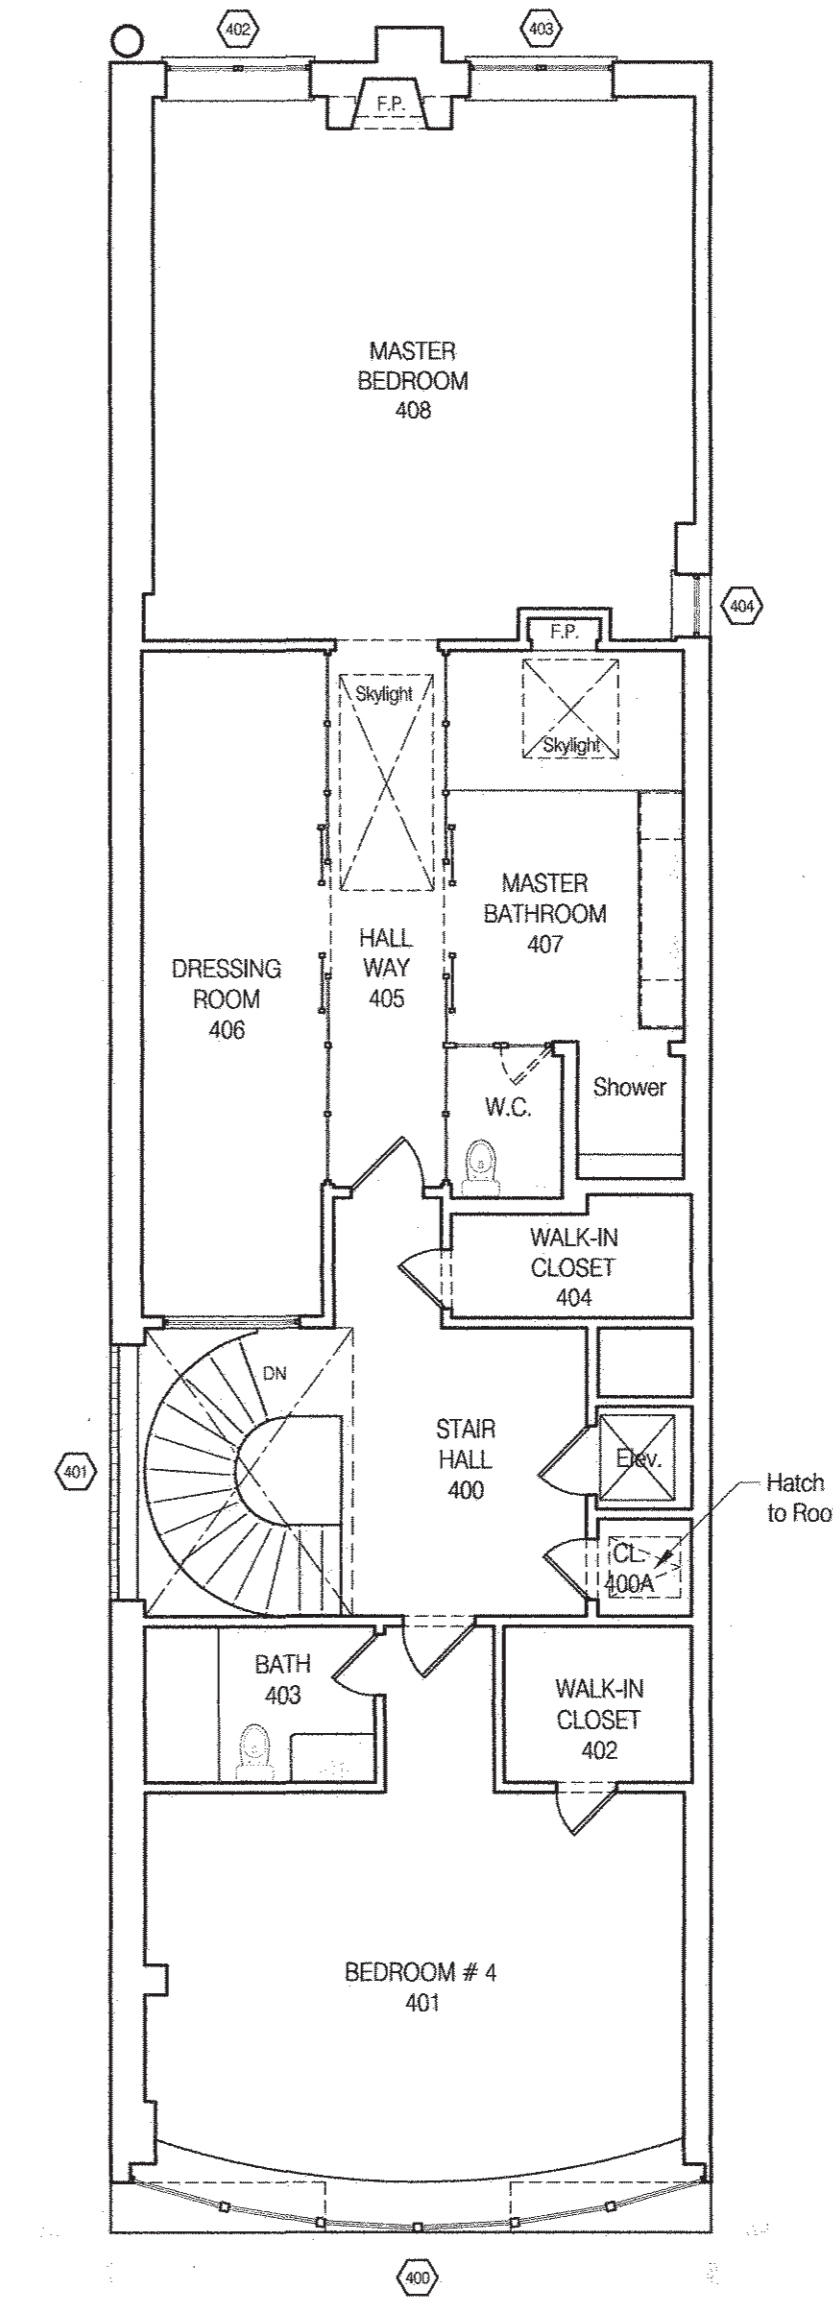

G8 FOURTH FLOOR PLAN
1/8"=1'-0"

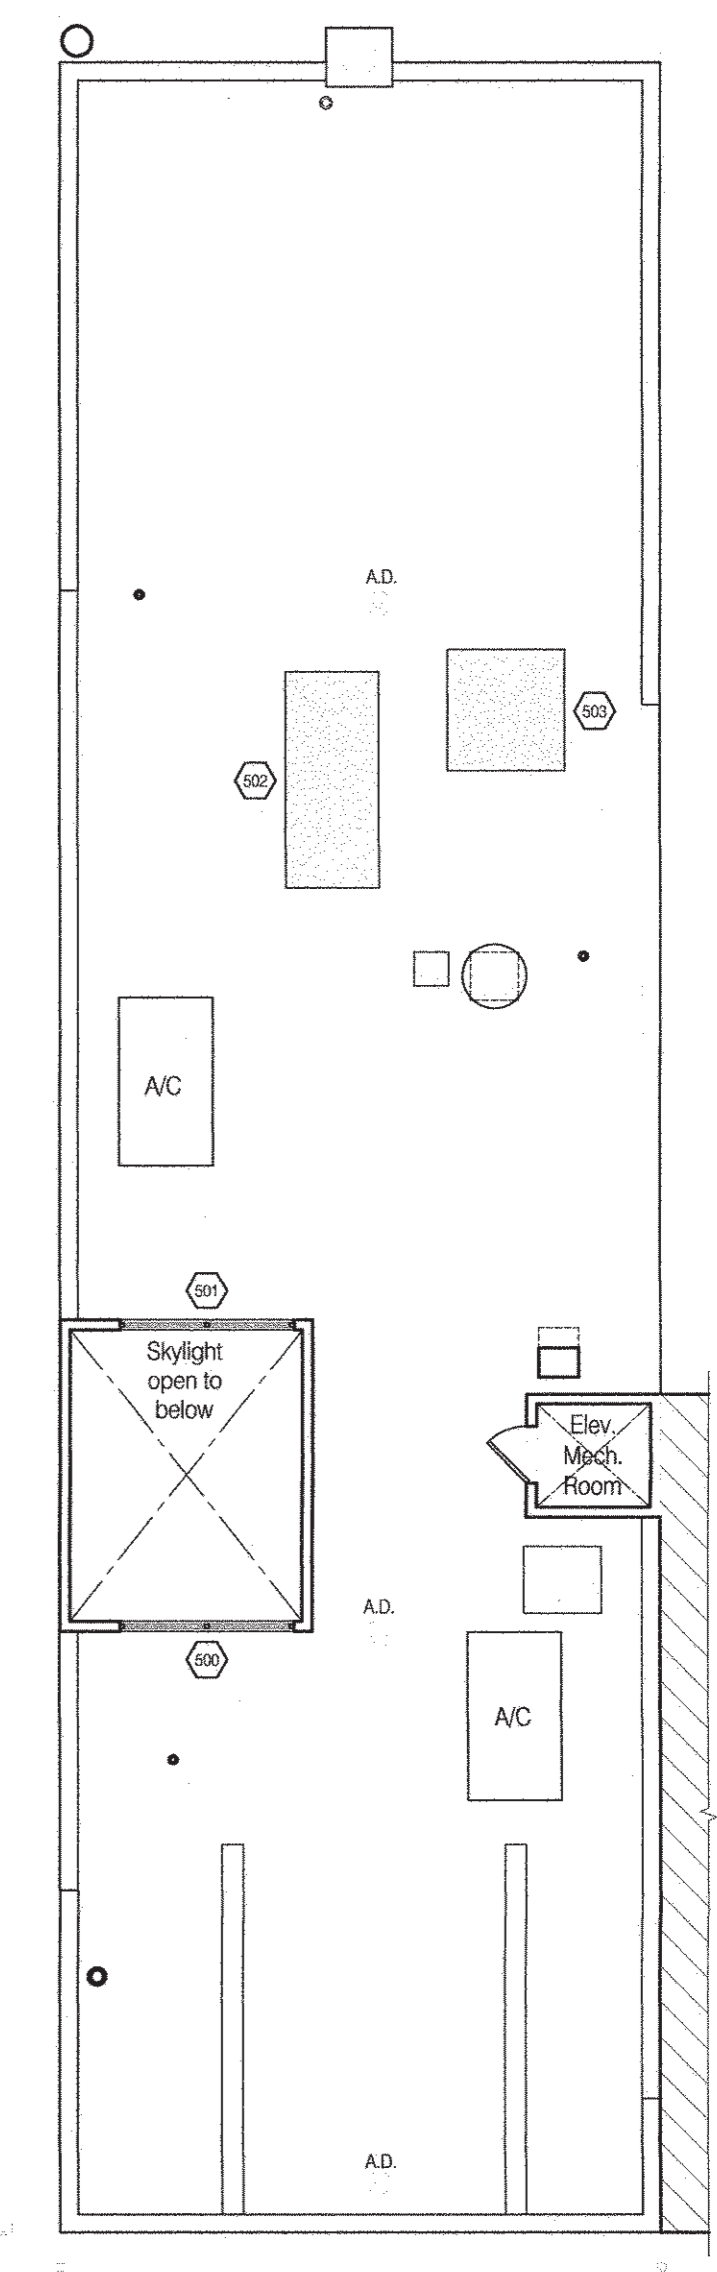

G9 ROOF PLAN
1/8"=1'-0"