


CELLAR FLOOR PLAN 1/4" = 1'-0" NORTH

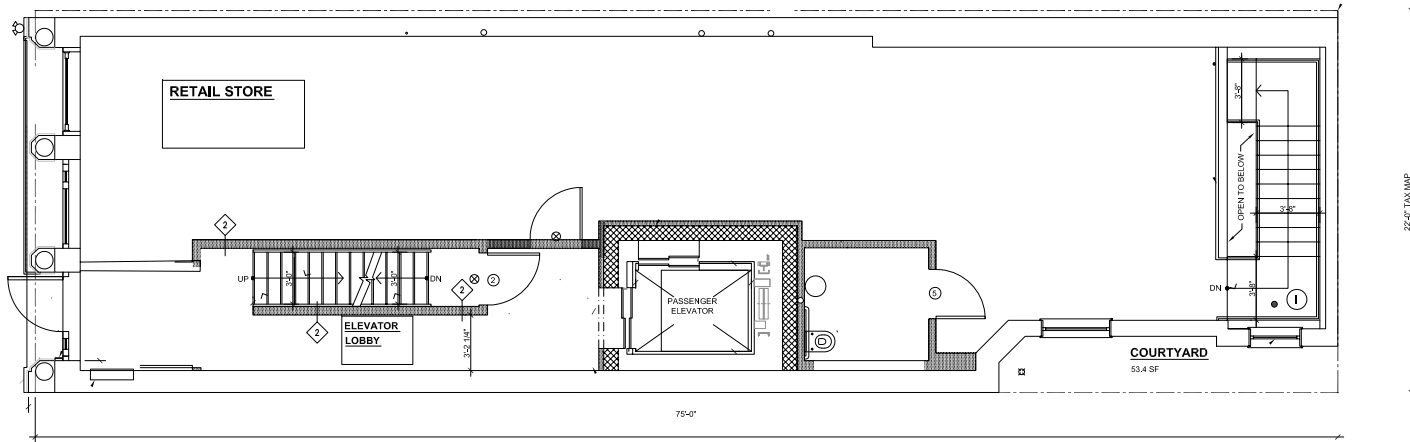

CHURCH STREET

② FIRST FLOOR PLAN 1/4" = 1'-0" NORTH